



PAVIMENTAÇÃO - TRECHO 1  
ESC: 1:250

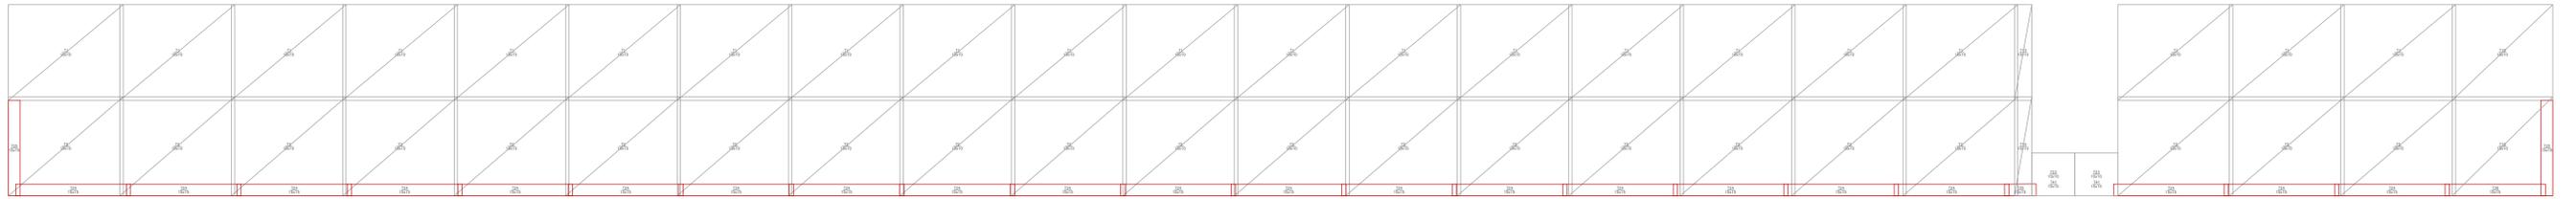

PAVIMENTAÇÃO - TRECHO 2  
ESC: 1:250

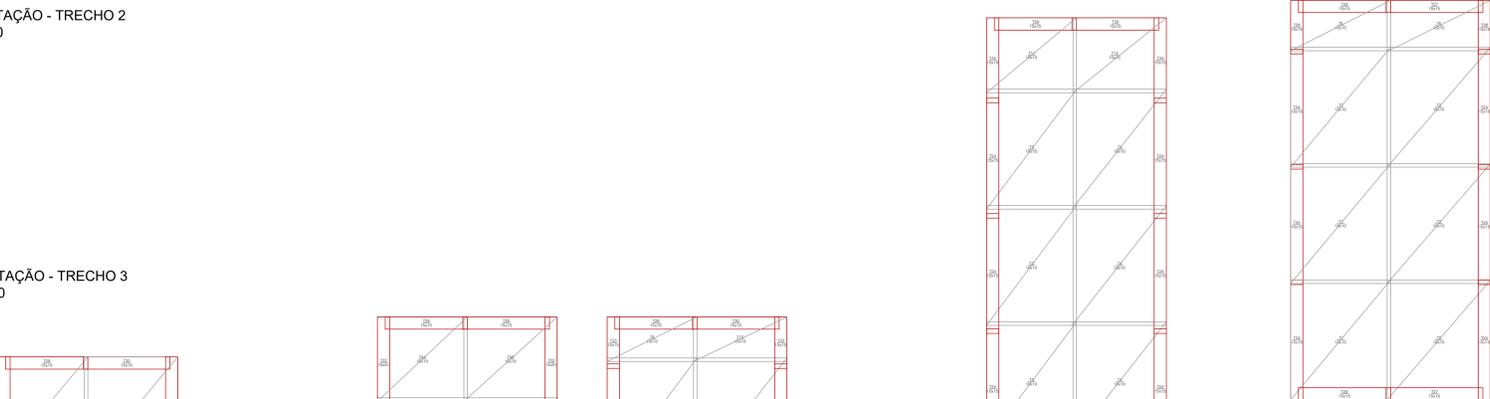

PAVIMENTAÇÃO - TRECHO 3  
ESC: 1:250



PAVIMENTAÇÃO - TRECHO 4  
ESC: 1:250

Quantitativo Telas						
Tipo	X (m)	Y (m)	φ(mm)	Célula (cm)	Quantidade	Área (m²)
T1	10	12	4	10x10	43	120
T2	10,35	12	4	10x10	43	124,2
T3	9	12	4	10x10	32	108
T4	9,35	12	4	10x10	32	112,2
T5	10	5,05	4	10x10	1	50,5
T6	10,35	5,05	4	10x10	1	52,2675
T7	9	10,8	4	10x10	1	97,2
T8	9,35	10,8	4	10x10	1	100,98
T9	9	4,45	4	10x10	1	40,05
T10	9,35	4,45	4	10x10	1	41,6075
T11	9	7,5	4	10x10	1	67,5
T12	9,35	7,5	4	10x10	1	70,125
T13	1,81	10	4	10x10	1	18,1
T14	1,81	10,35	4	10x10	1	18,7335
T15	10,51	10	4	10x10	2	105,1
T16	10,51	10,35	4	10x10	2	108,7785
T17	7,35	10	4	10x10	1	73,5
T18	7,35	10,35	4	10x10	1	76,0725
T19	4,35	6,97	4	10x10	1	30,3195
T20	4,04	5	4	10x10	1	20,2
T21	6,86	5	4	10x10	1	34,3
T22	6,87	5	4	10x10	1	34,35
T23	4,5	4,5	4	10x10	2	20,25
T24	1,225	12	6	15x15	110	14,7
T25	10	1,225	6	15x15	3	12,25
T26	9,23	1,225	6	15x15	2	11,30675
T27	9,68	1,225	6	15x15	2	11,858
T28	1,225	5,35	6	15x15	2	6,55375
T29	8,23	1,225	6	15x15	8	10,08175
T30	8,68	1,225	6	15x15	8	10,633
T31	1,225	11,6	6	15x15	2	14,21
T32	1,225	9,15	6	15x15	2	11,20875
T33	1,225	5,15	6	15x15	2	6,30875
T34	1,225	8,5	6	15x15	2	10,4125
T35	3,28	1,225	6	15x15	1	4,018
T36	10,48	1,225	6	15x15	1	12,838
T37	10,49	1,225	6	15x15	1	12,85025
T38	10,09	1,225	6	15x15	1	12,36025
T39	4,14	5	6	15x15	1	20,7
T40	4	6,97	6	15x15	1	27,88
T41	4,5	4,5	6	15x15	2	20,25
T42	6,86	5	6	15x15	1	34,3
T43	6,87	5	6	15x15	1	34,35
T44	9	8,45	4	10x10	1	76,05
T45	9,35	8,45	4	10x10	1	79,0075
					Área total	21159,1



EMPRESA: HAIZER BUILDING SOLUTION  
 CLIENTE:  
 DESENHISTA: ANDRÉ FLOR CREA-PR 180988/D  
 DESENHO: DISPOSIÇÃO DAS TELAS EM PRFV  
 DATA: 10/01/2020 ESCALA: 1:250 REVISÃO: 01 NÚMERO DE FOLHAS: 01/01